


PLAN VIEW

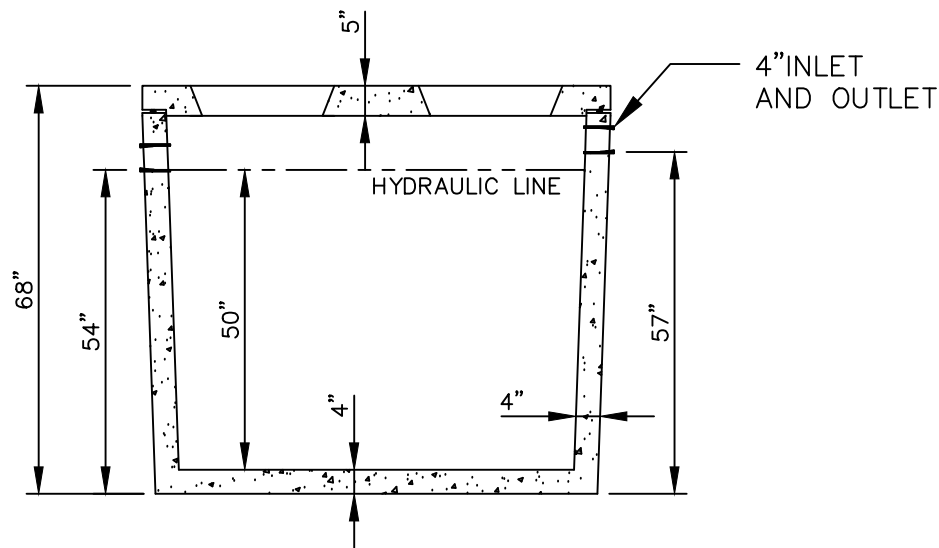

SECTION VIEW

NOTE: BAFFLES INSTALLED BY CUSTOMER


SPECIFICATIONS

5000PSI WITH SUPER PLASTICIZER

BOTTOM AND SIDES ARE REINFORCED WITH 6X6X10 GAUGE WIRE

TOP IS REINFORCED WITH 1/2" GRADE 60 REBAR ON 12" CENTERS

POLY III PRESSURE RATED RUBBER SEALS AVAILABLE UPON REQUEST

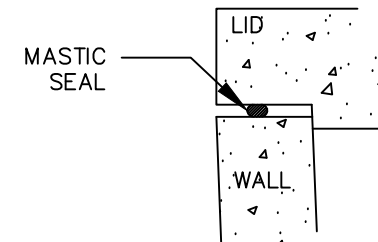

SEAL DETAIL

THIS DOCUMENT MAY NOT BE DISTRIBUTED, MODIFIED, ALTERED, OR REPRODUCED IN WHOLE OR IN PART WITHOUT THE PRIOR WRITTEN PERMISSION OF MARYLAND CONCRETE SEPTIC TANK INC.

REVISION SIGNOFF			Maryland Concrete Inc.
Number	Date	Initial	
1			500 GALLON SINGLE COMPARTMENT GREASE TRAP
2			
3			
4			
5			
6			DRAWN: JMH 6/4/13
7			CHECKED: TLG
8			SCALE: 3/8" = 1'

No. MC005

DATE	REVISION DESCRIPTION	DESIGNER/CHECKER
4		
3		
2		
0	9/4/13 ISSUED FOR CONSTRUCTION	JMH / TLG